

売買対象地




西道路 幅員4.0m




分割計算図

所在：岩沼市桜二丁目24番7、24番9

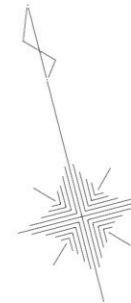

S=1/100

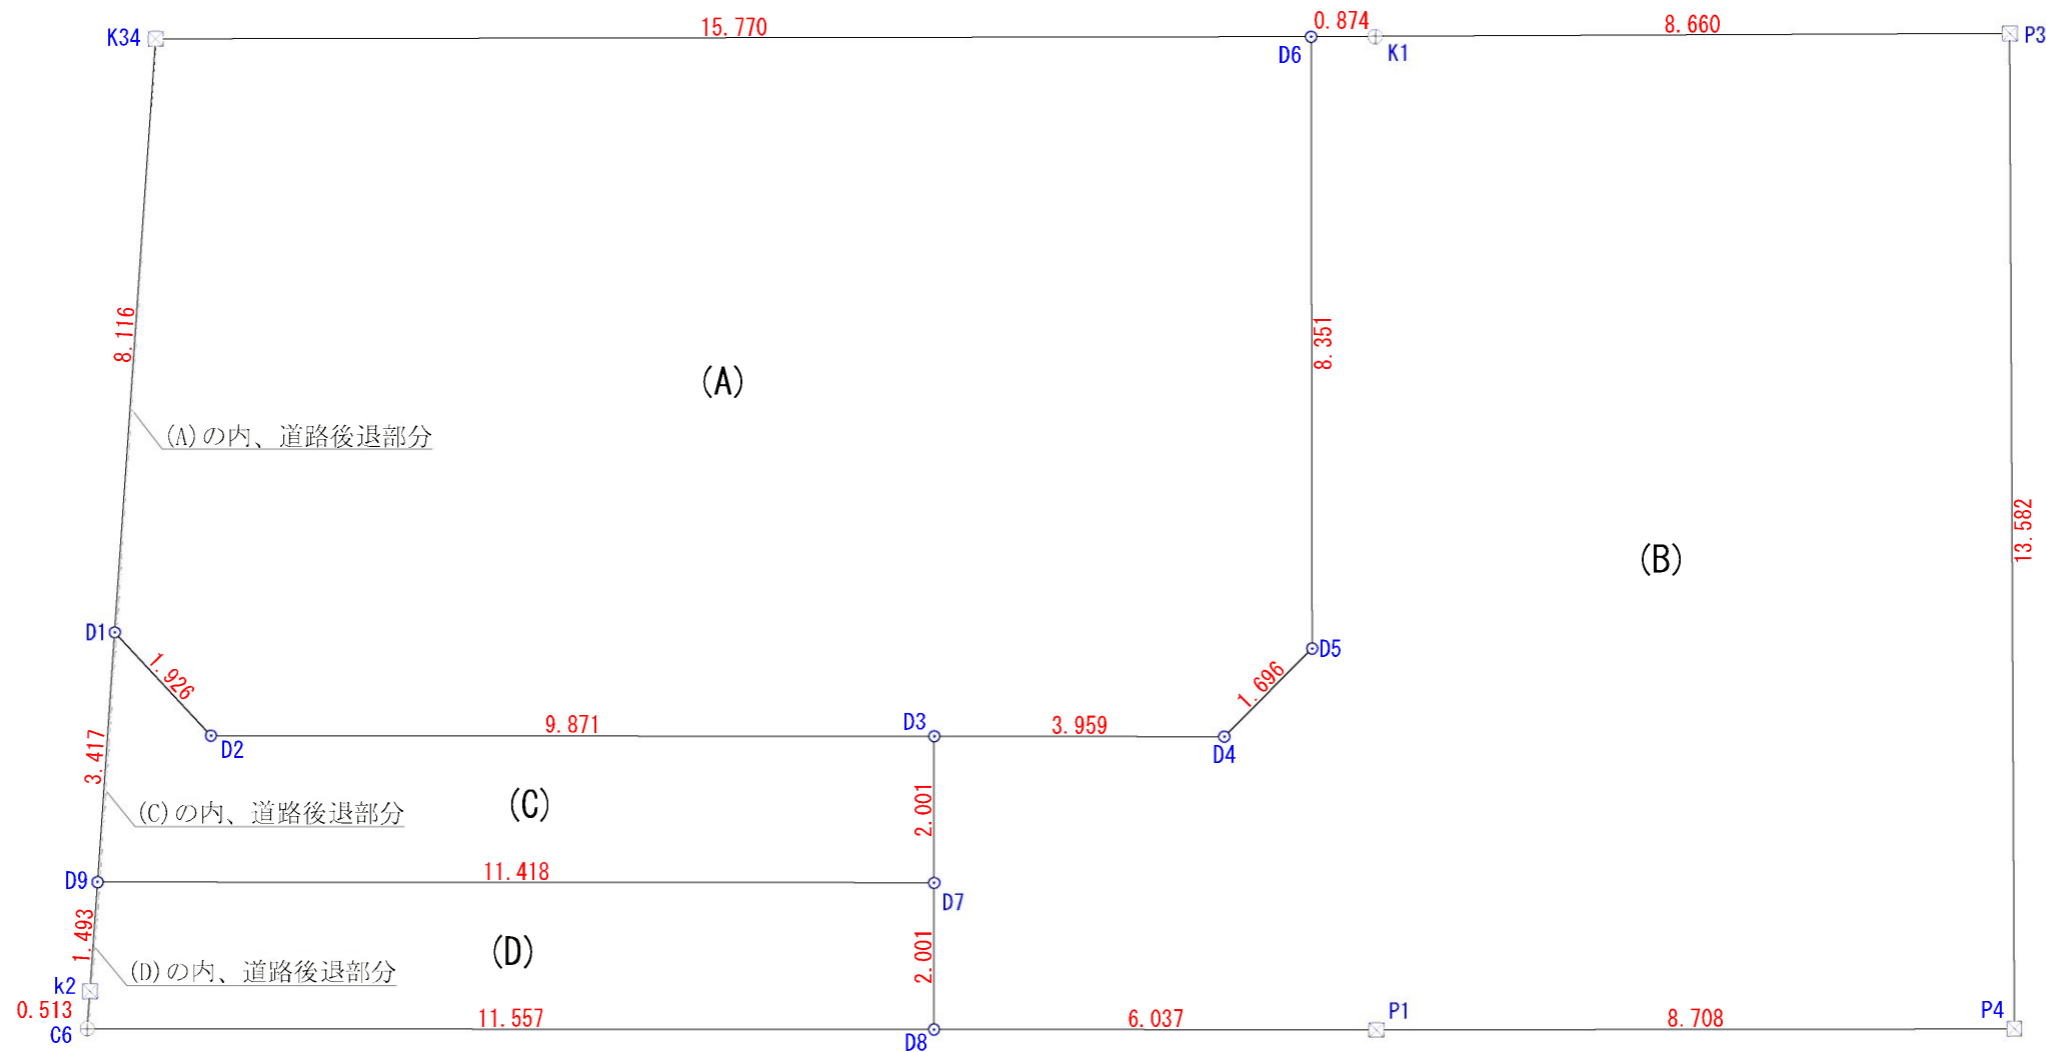

座標求積表

地番	(A)		
測点	Xn	Yn	(Xn+1 - Xn-1) Yn
K34	-210227.018	3029.029	-10556.166065
D1	-210234.674	3026.334	-28338.591576
D2	-210236.382	3027.225	-13159.347075
D3	-210239.021	3036.737	-11226.816689
D4	-210240.079	3040.552	-671.961992
D5	-210239.242	3042.027	27043.620030
D6	-210231.189	3044.237	37212.753088
		倍面積	303.489721
		面積	151.7448605
		地積	151.74 m ²
		坪数	45.90 坪

地番	(B)		
測点	Xn	Yn	(Xn+1 - Xn-1) Yn
D8	-210242.877	3035.668	-10752.336056
P1	-210244.491	3041.485	-11913.496745
P4	-210246.794	3049.883	32953.985815
P3	-210233.686	3053.439	46940.517747
K1	-210231.421	3045.080	7603.564760
D6	-210231.189	3044.237	-23808.977577
D5	-210239.242	3042.027	-27043.620030
D4	-210240.079	3040.552	671.961992
D3	-210239.021	3036.737	-2641.961190
D7	-210240.949	3036.202	-11707.594912
		倍面積	302.043804
		面積	151.0219020
		地積	151.02 m ²
		坪数	45.68 坪

地番	(C)		
測点	Xn	Yn	(Xn+1 - Xn-1) Yn
D1	-210234.674	3026.334	-4584.896010
D9	-210237.897	3025.200	-18983.130000
D7	-210240.949	3036.203	-3412.692172
D3	-210239.021	3036.737	13868.777879
D2	-210236.382	3027.225	13159.347075
		倍面積	47.406772
		面積	23.7033860
		地積	23.70 m ²
		坪数	7.17 坪

地番	(D)		
測点	Xn	Yn	(Xn+1 - Xn-1) Yn
D9	-210237.897	3025.200	4973.428800
k2	-210239.305	3024.704	-5719.715264
C6	-210239.788	3024.531	-10803.624732
D8	-210242.877	3035.668	-3524.410548
D7	-210240.949	3036.203	15120.290940
		倍面積	45.969196
		面積	22.9845980
		地積	22.98 m ²
		坪数	6.95 坪